

PROJECT NO. 21021201

PROJECT NAME/ADDRESS:
HABIB BANK LTD-COUNTRY OFFICE
INTERIOR FIT-OUT WORK
BANANI, DHAKA

CLIENT:
HABIB BANK LTD

PRINCIPAL ARCHITECT:

Ar. Nur-e-Dipa Shamima Muttaqi

Ar. Shareq Rauf Chowdhury

Ar. Risal Ahmed

PROJECT ARCHITECT:

Ar. Tasnim Sultana Oishie

CONSULTANTS

NOTES

- 1. THIS NOTE IS VALID FOR DRAWINGS RELATED TO THIS PROJECT.
- 2. PLEASE DO NOT SCALE FROM THIS DRAWING.
- 3. CONTRACTORS AND SUB-CONTRACTORS ARE TO VERIFY ALL DIMENSIONS AT THE SITE. THE CONTRACTOR IS TO NOTIFY THE CONSULTANT ABOUT ANY DISCREPANCIES / DIFFERENCES CONFIRMED IN THE DRAWING (IN RELATION TO OTHER DRAWINGS) BEFORE BEGINNING WORK.
- 4. IN CASE OF ANY CONFUSION IN THE DIMENSIONS OF STRUCTURAL ELEMENTS SUCH AS COLUMN SIZE, BEAM SIZE, SLAB THICKNESS, FALSE SLAB THICKNESS, LINTEL SIZE, ETC. THE MEASUREMENTS GIVEN IN STRUCTURAL DRAWINGS HAS TO BE FOLLOWED.

COPYRIGHT
DRAWINGS AND SPECIFICATIONS AS INSTRUMENTS OF SERVICE ARE AND SHALL REMAIN THE PROPERTY OF ARCHITECT / CONSULTANT / FIRM WHETHER THE PROJECT WHICH THEY ARE MADE IS EXECUTED OR NOT. THEY ARE NOT TO BE USED ON OTHER PROJECTS OR EXTENDING TO THE PROJECT EXCEPT BY WRITTEN AGREEMENT AND WITH APPROPRIATE PROFESSIONAL FEE TO THE ARCHITECT.
[Article-7. Condition for engagement of Architects, Section-3, MB Rules & Regulations]

SCALE/SIZE: AS SHOWN

DRAWING DATE: 30TH JUNE, 2022

CHECKED BY:


REVISION NO. 00

DRAWING TITLE:

4TH FLOOR
FURNITURE LAYOUT PLAN
WITHOUT MEASUREMENTS
HABIB BANK LTD

DRAWING SHEET NO.

AI-112

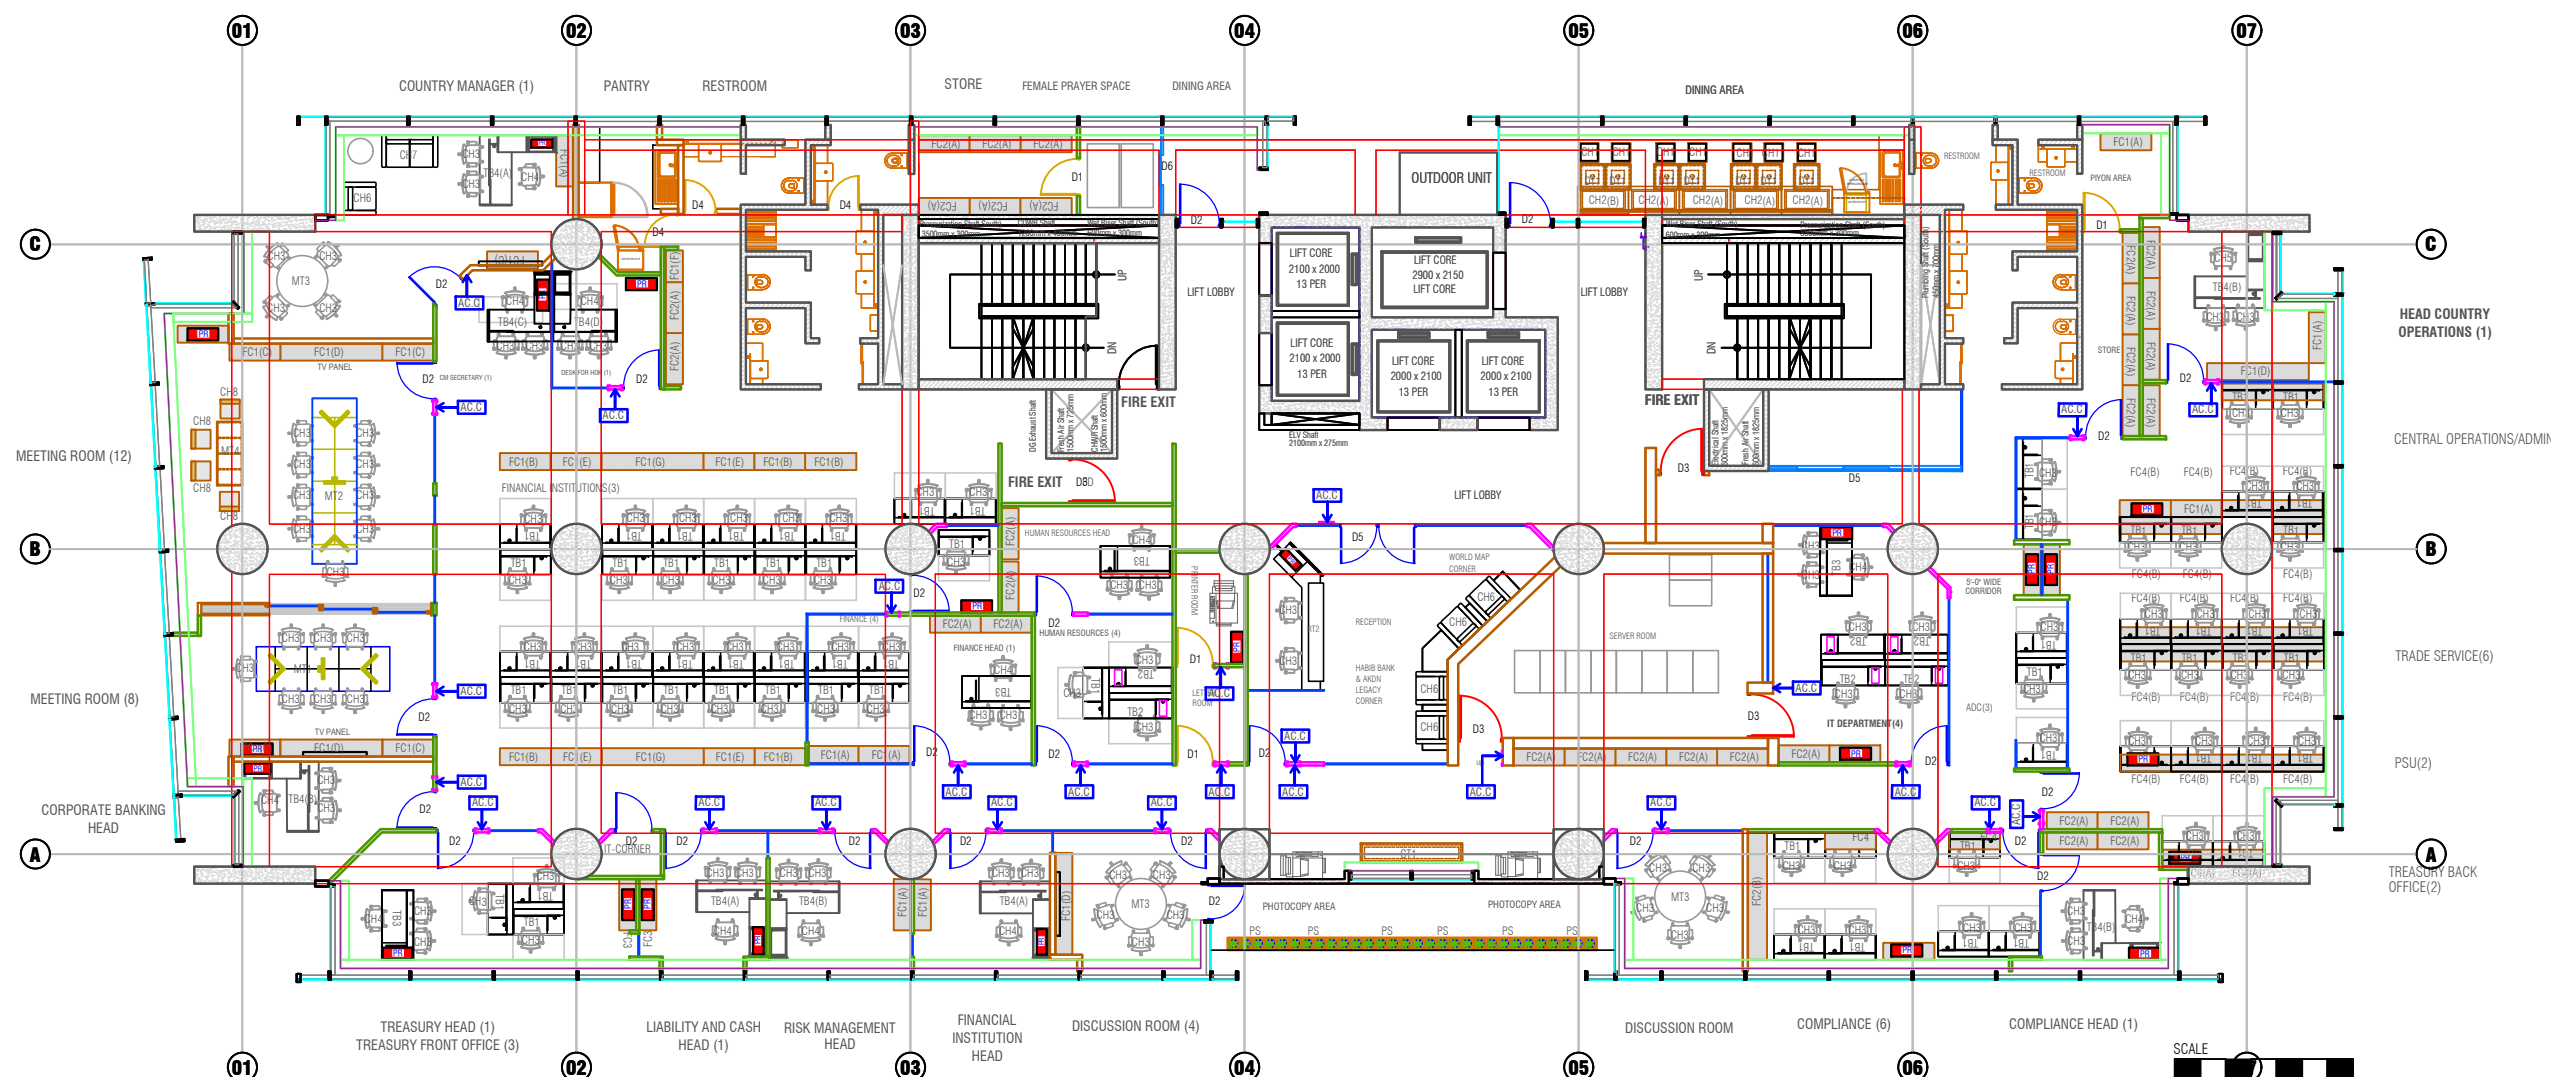

4TH FLOOR FURNITURE SPECIFICATION PLAN
TOTAL AREA - 9,825 SFT.